




BLOCKTYPER

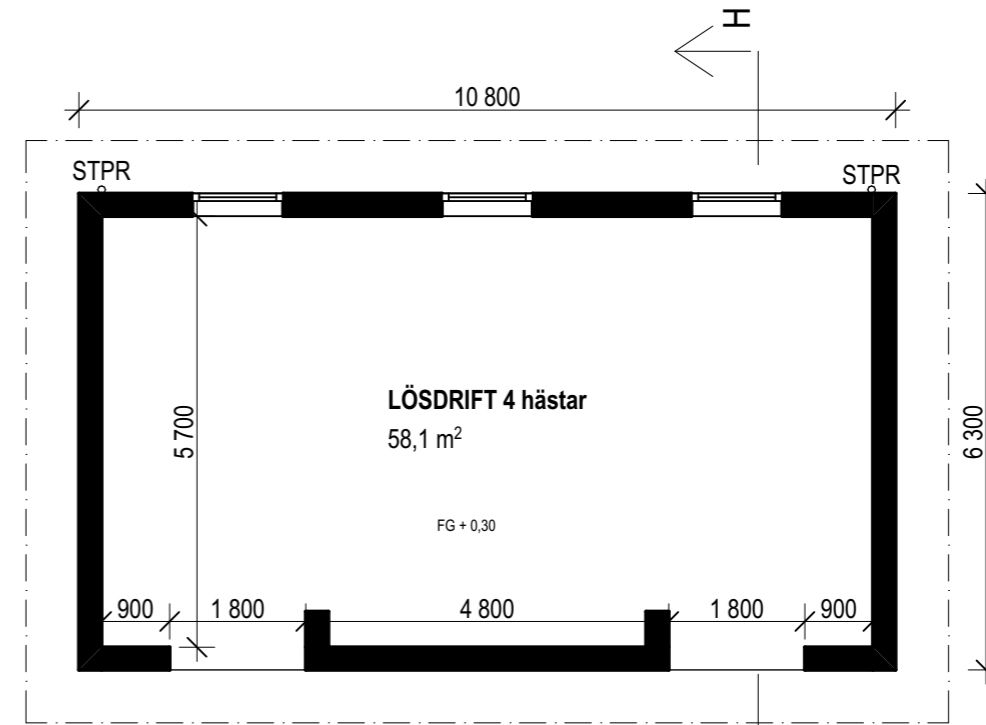


PLAN

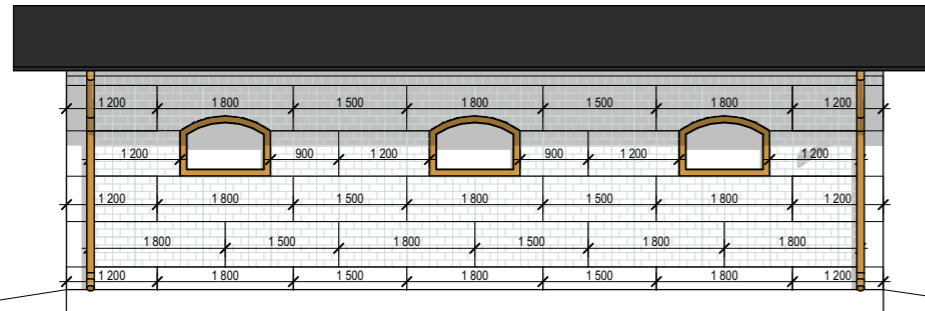


FASAD LÅNGSIDA
33 BLOCK X 1 SIDA

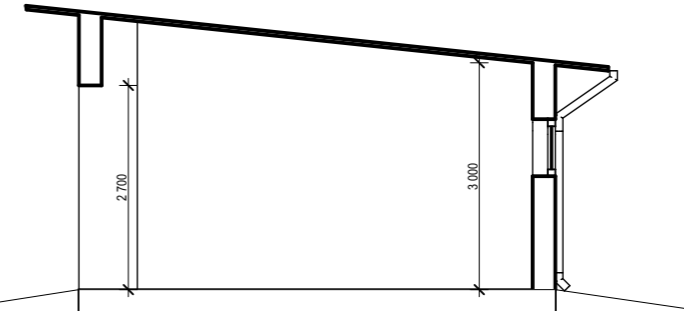

SEKTION HH

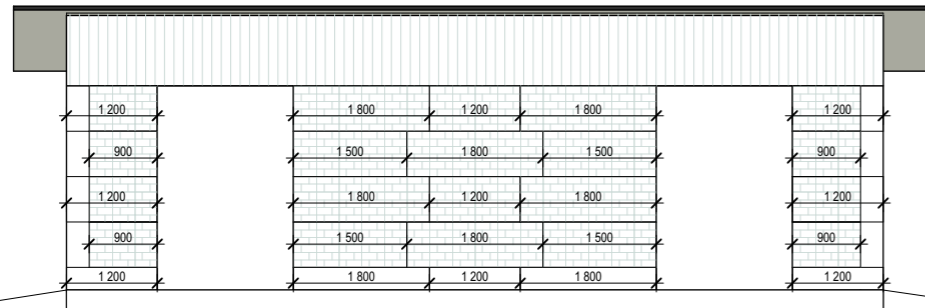

FASAD KORTSIDA
25 BLOCK X 1 SIDA

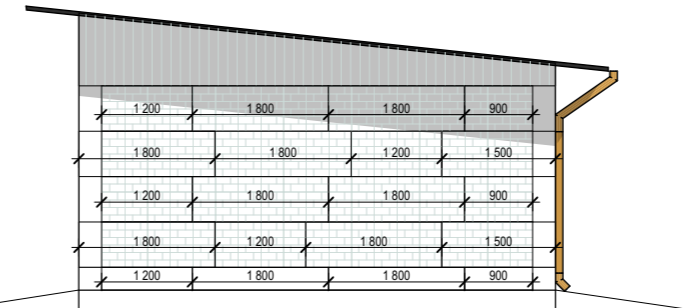

FASAD KORTSIDA
20 BLOCK X 2 SIDOR

SKALA 1:100

